

Rural Municipality of Loon Lake No. 561

BYLAW No. 5/2015

A BYLAW TO AMEND BYLAW 2/2013 KNOWN AS THE  
ZONING BYLAW

The Council of the Rural Municipality of Loon Lake No. 561 in the Province of Saskatchewan, enacts to amend Bylaw No.2/2013 as follows:

1. The Zoning District Map which forms part of the Zoning Bylaw 2/2013 shall be rezoned as follows:

By rezoning from CON – Conservation & Recreation District to LD2 – Medium Density Lakeshore Development District, the property located in SW ¼ 15-59-22 W3, as shown within the bold outlined area on the attached hereto and forms a part of this bylaw.

2. This bylaw shall come into force and take effect when approved by the Minister.



  
\_\_\_\_\_  
REEVE

  
\_\_\_\_\_  
ADMINISTRATOR


Read a first time on 10 day of June, 2015  
Read a second time on 12 day of August, 2015  
Read a third time on 12 day of August, 2015

**CERTIFIED TRUE COPY  
FROM THE  
R.M. OF LOON LAKE #561**

  
**APPROVED  
REGINA, SASK.  
OCT 09 2015**  
  
Assistant Deputy Minister  
Ministry of Government Relations

This map forms part of Bylaw 5/2015.

*Aurii Alhous,*  
Administrator

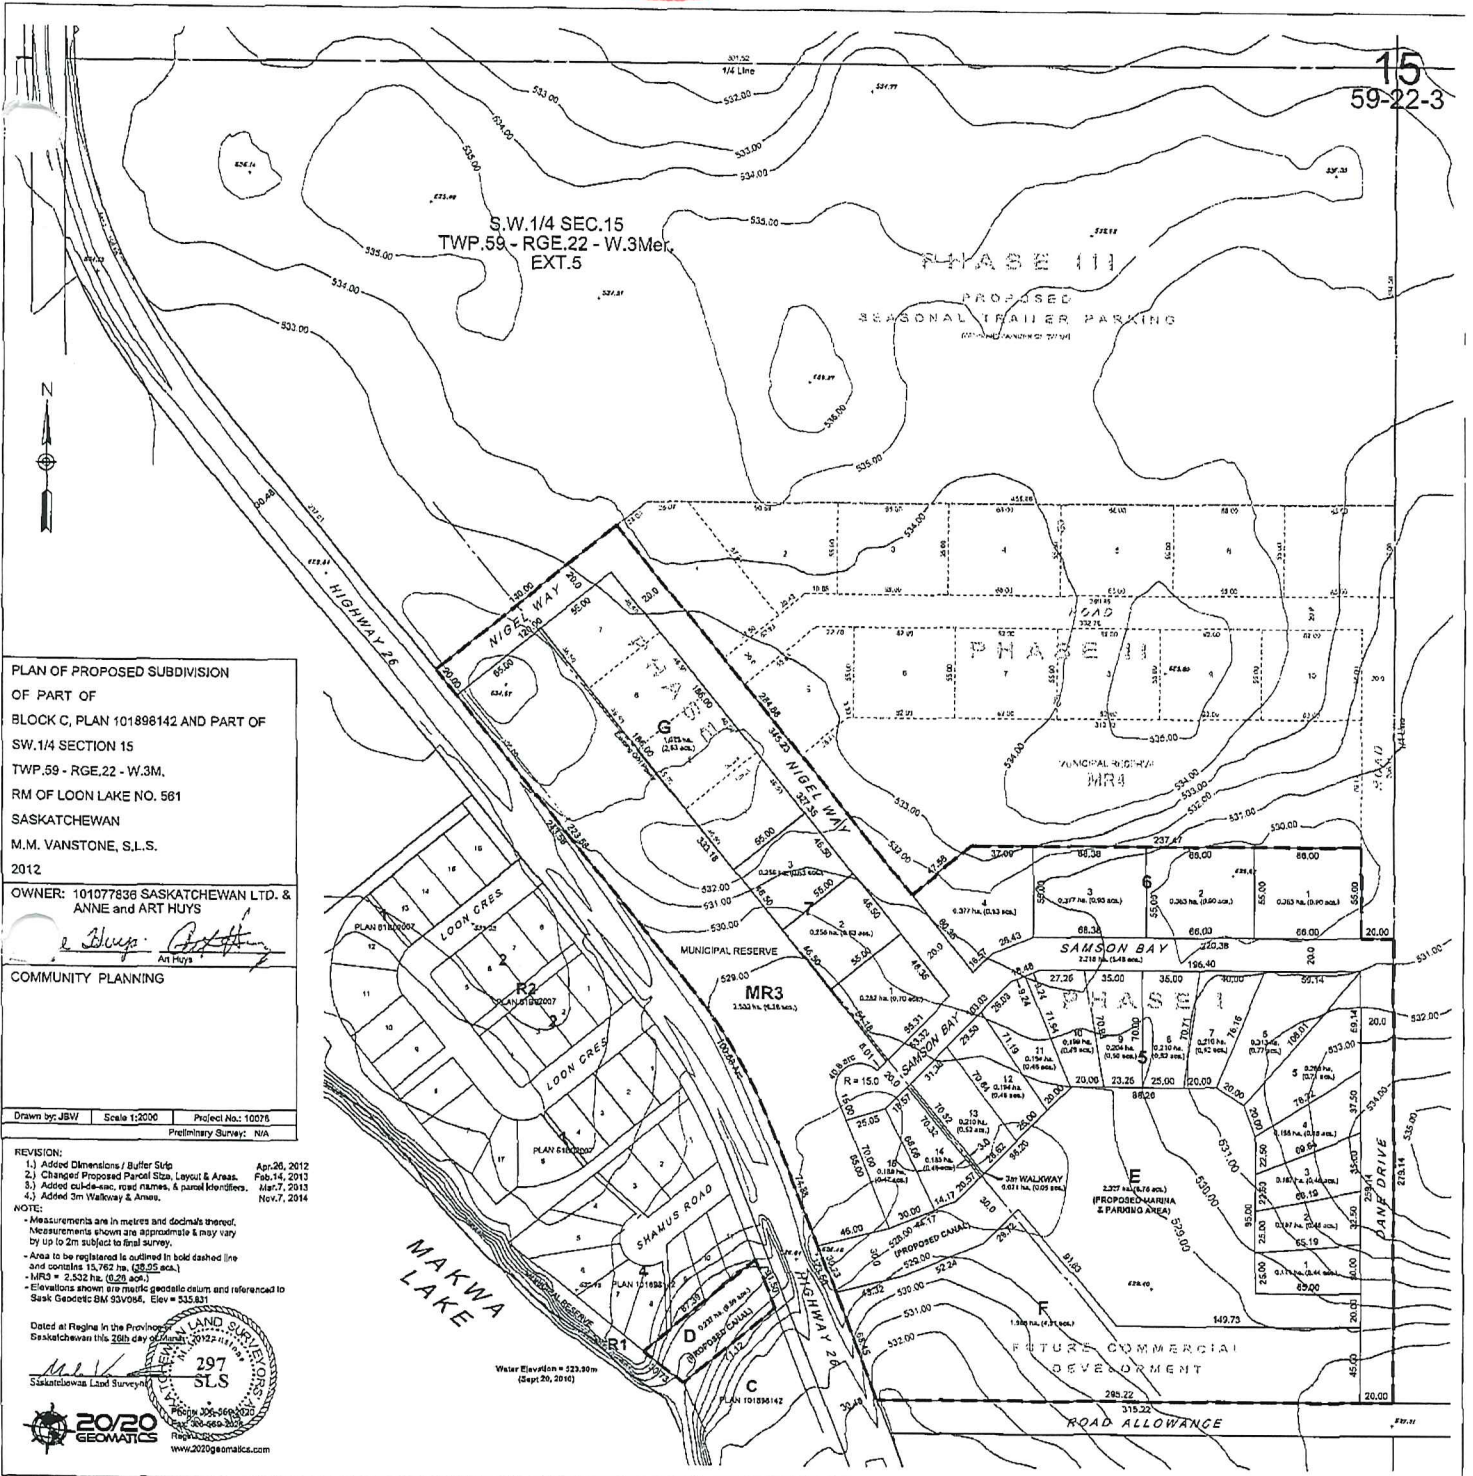

15  
59-22-3

PLAN OF PROPOSED SUBDIVISION  
OF PART OF  
BLOCK C, PLAN 101898142 AND PART OF  
SW. 1/4 SECTION 15  
TWP. 59 - RGE. 22 - W. 3M.  
RM OF LOON LAKE NO. 561  
SASKATCHEWAN  
M.M. VANSTONE, S.L.S.  
2012

OWNER: 101077836 SASKATCHEWAN LTD. &  
ANNE and ART HUYS

COMMUNITY PLANNING

Drawn by: JBW Scale 1:2000 Project No: 10076  
Preliminary Survey: N/A

REVISION:  
1.) Added Dimensions / Buffer Strip Apr. 26, 2012  
2.) Changed Proposed Parcel Size, Layout & Areas. Feb. 14, 2013  
3.) Added cut-de-sac, road names, & parcel identifiers. Mar. 7, 2013  
4.) Added 3m Walkway & Areas. Nov. 7, 2014

NOTE:  
- Measurements are in metres and decimals thereof.  
- Measurements shown are approximate & may vary by up to 2m subject to final survey.  
- Area to be replanted is outlined in bold dashed line and contains 13,762 ha (33.95 aca.)  
- MR3 = 2,502 ha (6,204 aca.)  
- Elevations shown are metric geodetic datum and referenced to Sask Geodetic BM 93V056, Elev = 335.831

Dated at Regina in the Province of Saskatchewan this 26th day of September 2012.

*M.M. Vanstone*  
297  
S.L.S.  
Saskatchewan Land Surveyors

Water Elevation = 223.00m  
(Sept 20, 2010)

2020 GEOMATICS  
www.2020geomatiks.com